




KNIK-GOOSE BAY ROAD VINE ROAD TO SETTLERS BAY DRIVE

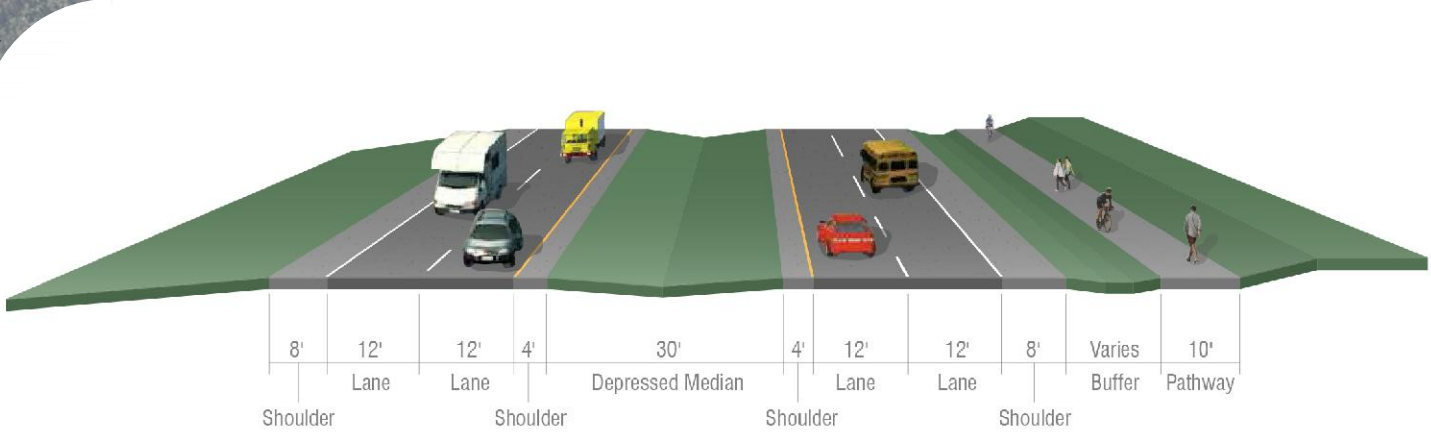

Knik-Goose Bay Road
Proposed Typical Section – Looking South

100 0 100 200
SCALE IN FEET

- EXISTING RIGHT OF WAY
- PROPOSED RIGHT OF WAY
- ACCESS POINT REMOVED
- EXISTING EASEMENT
- LIGHT POLE / LUMINAIRE

Concept Date: **MARCH 2023**
Aerial Photo Date: **2021**
PRELIMINARY DESIGN